


PROPERTY  
MAP  
TOWN  
OF  
DEDHAM

HANCOCK  
COUNTY  
MAINE  
1980


PREPARED  
BY  
SLF, Inc.  
SKOWHEGAN  
MAINE

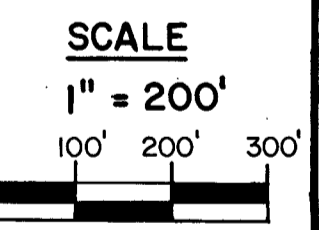

**LEGEND**  
PARCEL  
NUMBER... 5  
ADJACENT  
MAPS... M2  
MATCH  
LINE

NOTE:  
FOR ASSESSMENT  
PURPOSES ONLY  
NOT TO BE USED  
FOR CONVEYANCES  
REVISED BY  
H.R. DICKEY  
2015,  
2020

M  
O  
U  
N  
T  
A  
I  
N  
P  
O  
N  
D  
N  
Y

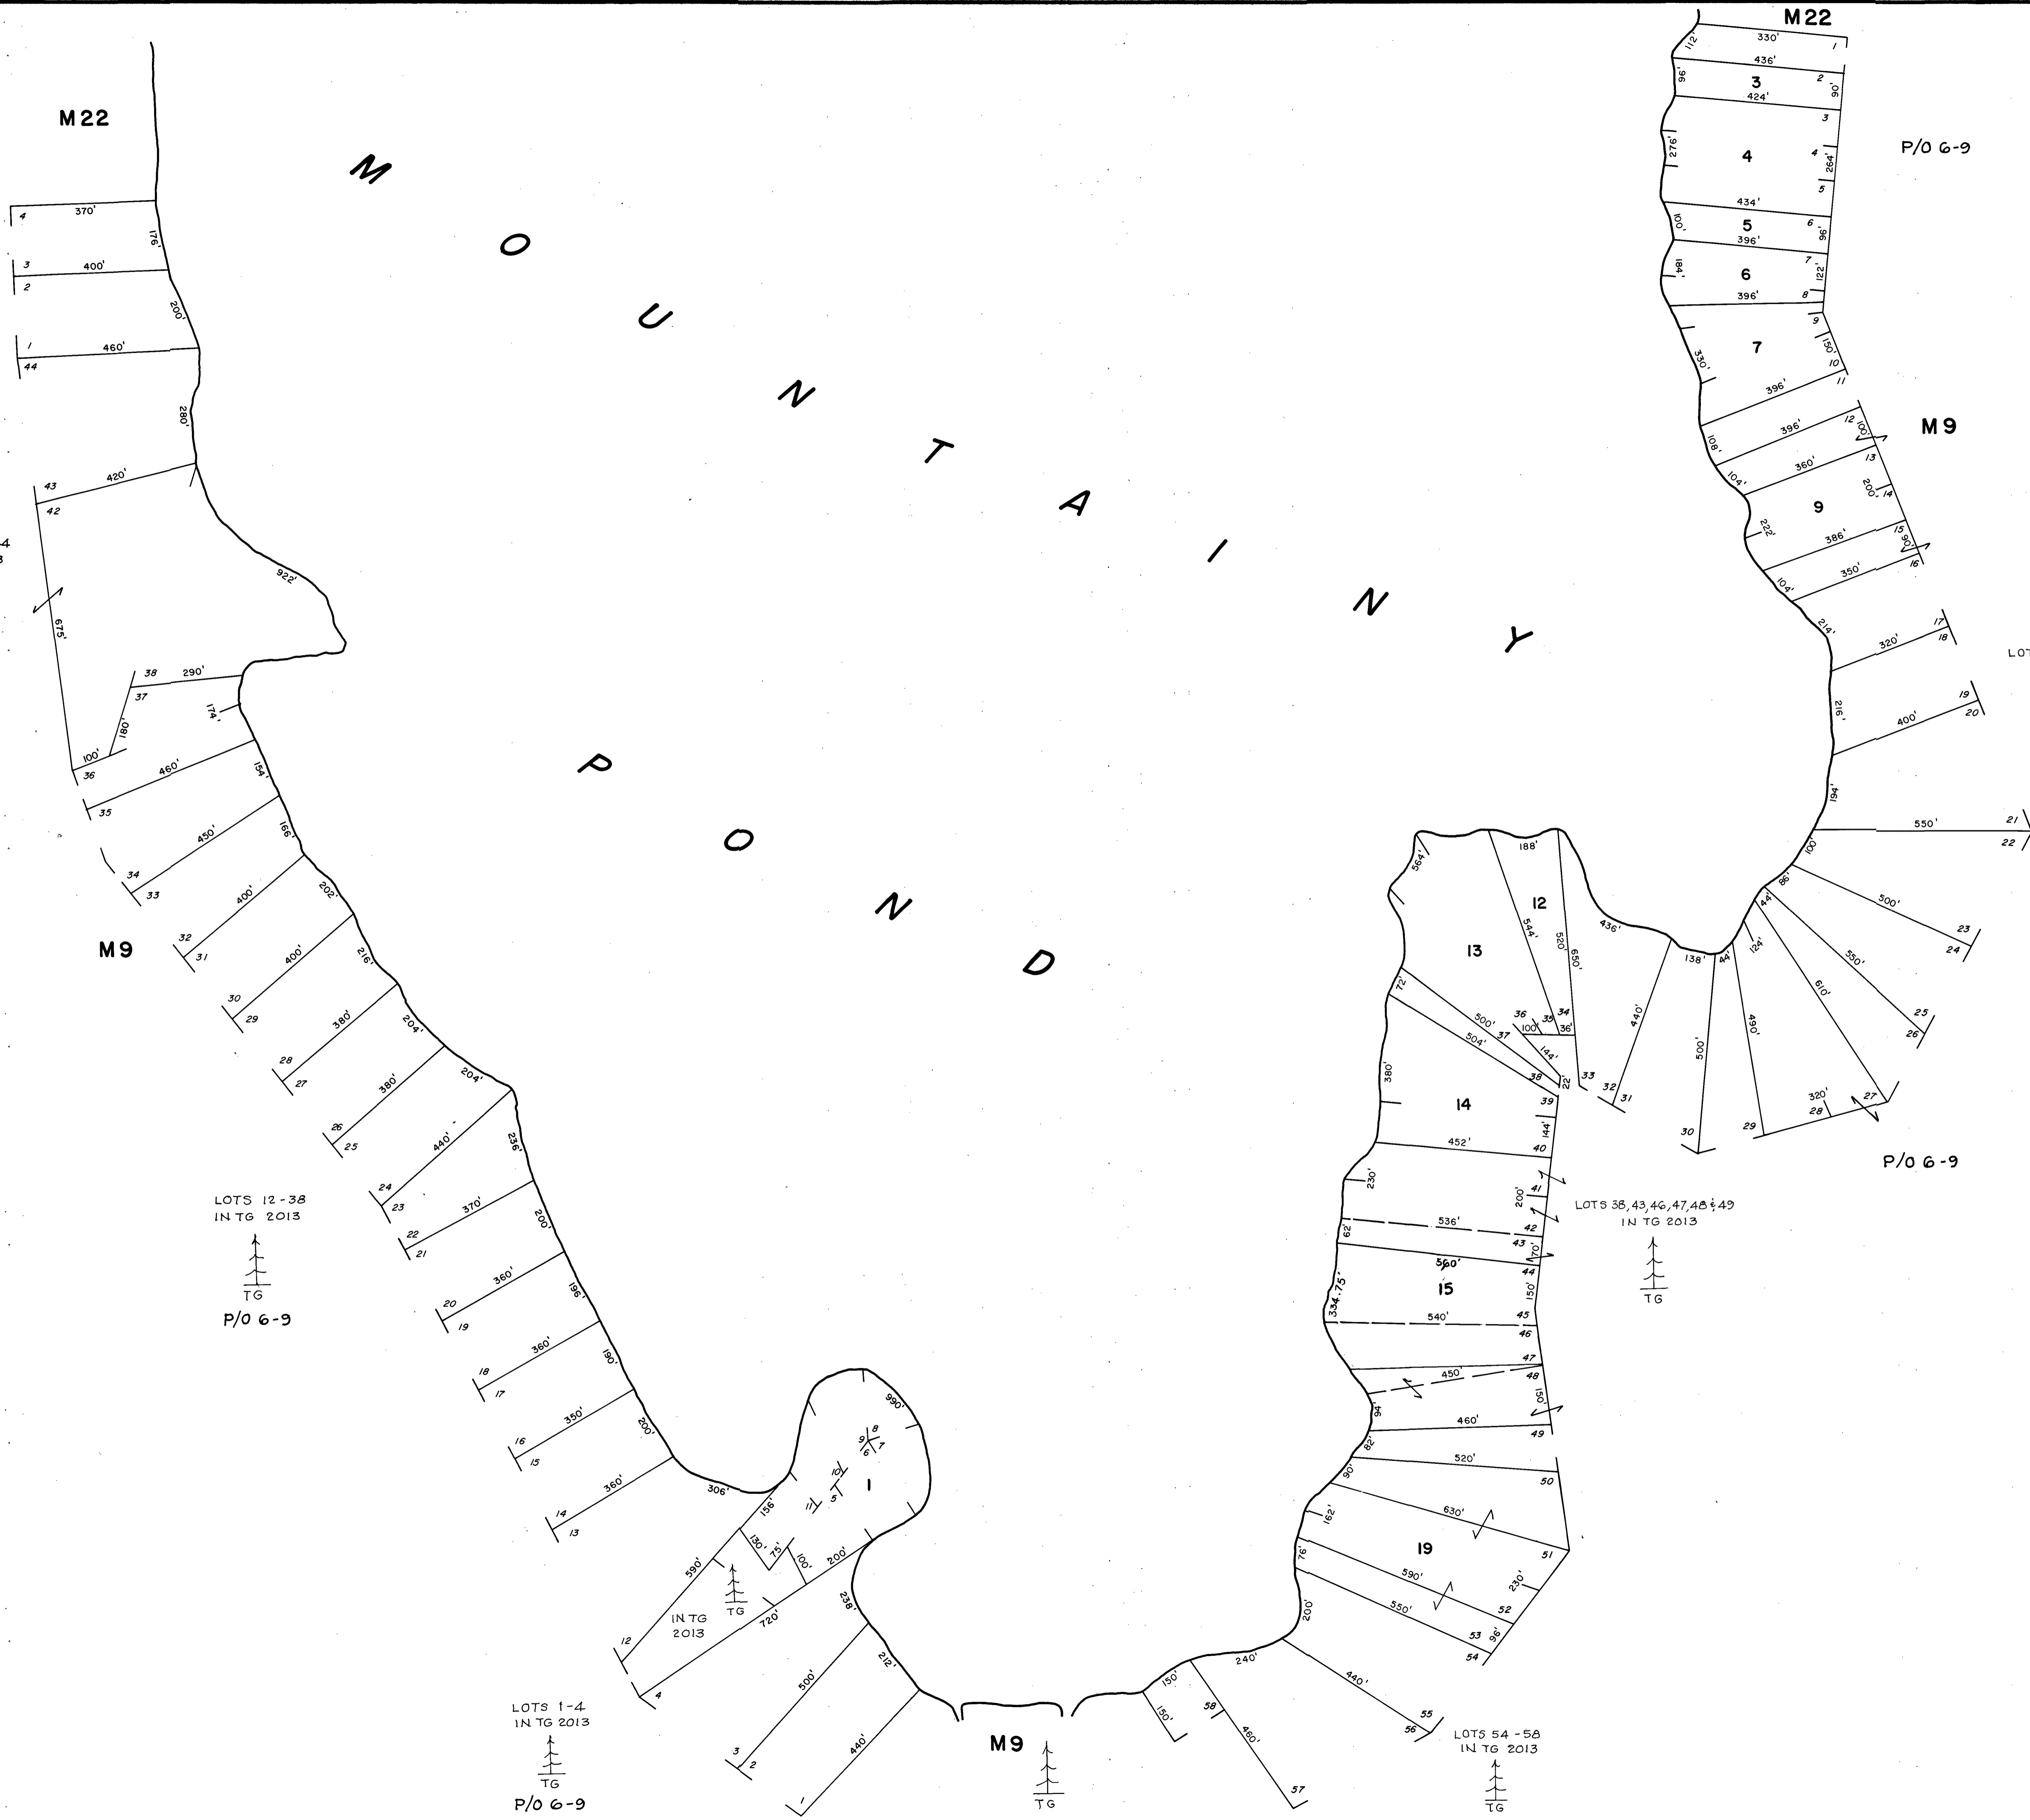

LOTS 1-4  
IN TG 2013  
TG  
P/O G-9

LOTS 42-44  
IN TG 2013  
TG  
P/O G-9

LOTS 1, 11, 12, 15, 16-33  
IN TG 2013  
TG

LOTS 12-38  
IN TG 2013  
TG  
P/O G-9

LOTS 36, 43, 46, 47, 48 & 49  
IN TG 2013  
TG

LOTS 1-4  
IN TG 2013  
TG  
P/O G-9

LOTS 54-58  
IN TG 2013  
TG