


PROPERTY MAP  
TOWN OF DEDHAM

HANCOCK COUNTY MAINE


1980

PREPARED BY  
S.L.F., Inc.  
SKOWHEGAN MAINE

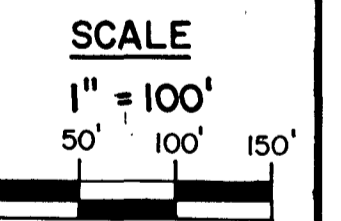

**LEGEND**  
 PARCEL NUMBER...5  
 ADJACENT MAPS...M2  
 MATCH LINE  
 NOTE: FOR ASSESSMENT PURPOSES ONLY  
 NOT TO BE USED FOR CONVEYANCES  
 BLOCK NUMBER...B3  
 SECTION A & SECTION J  
 REVISED BY  
 H. R. DICKEY  
 2015,  
 2020

NOTE: NO LOT # 21, 31, 40, 41, 42, 59, 92, 95, 97, 99, 100 & 104 THIS SHEET.

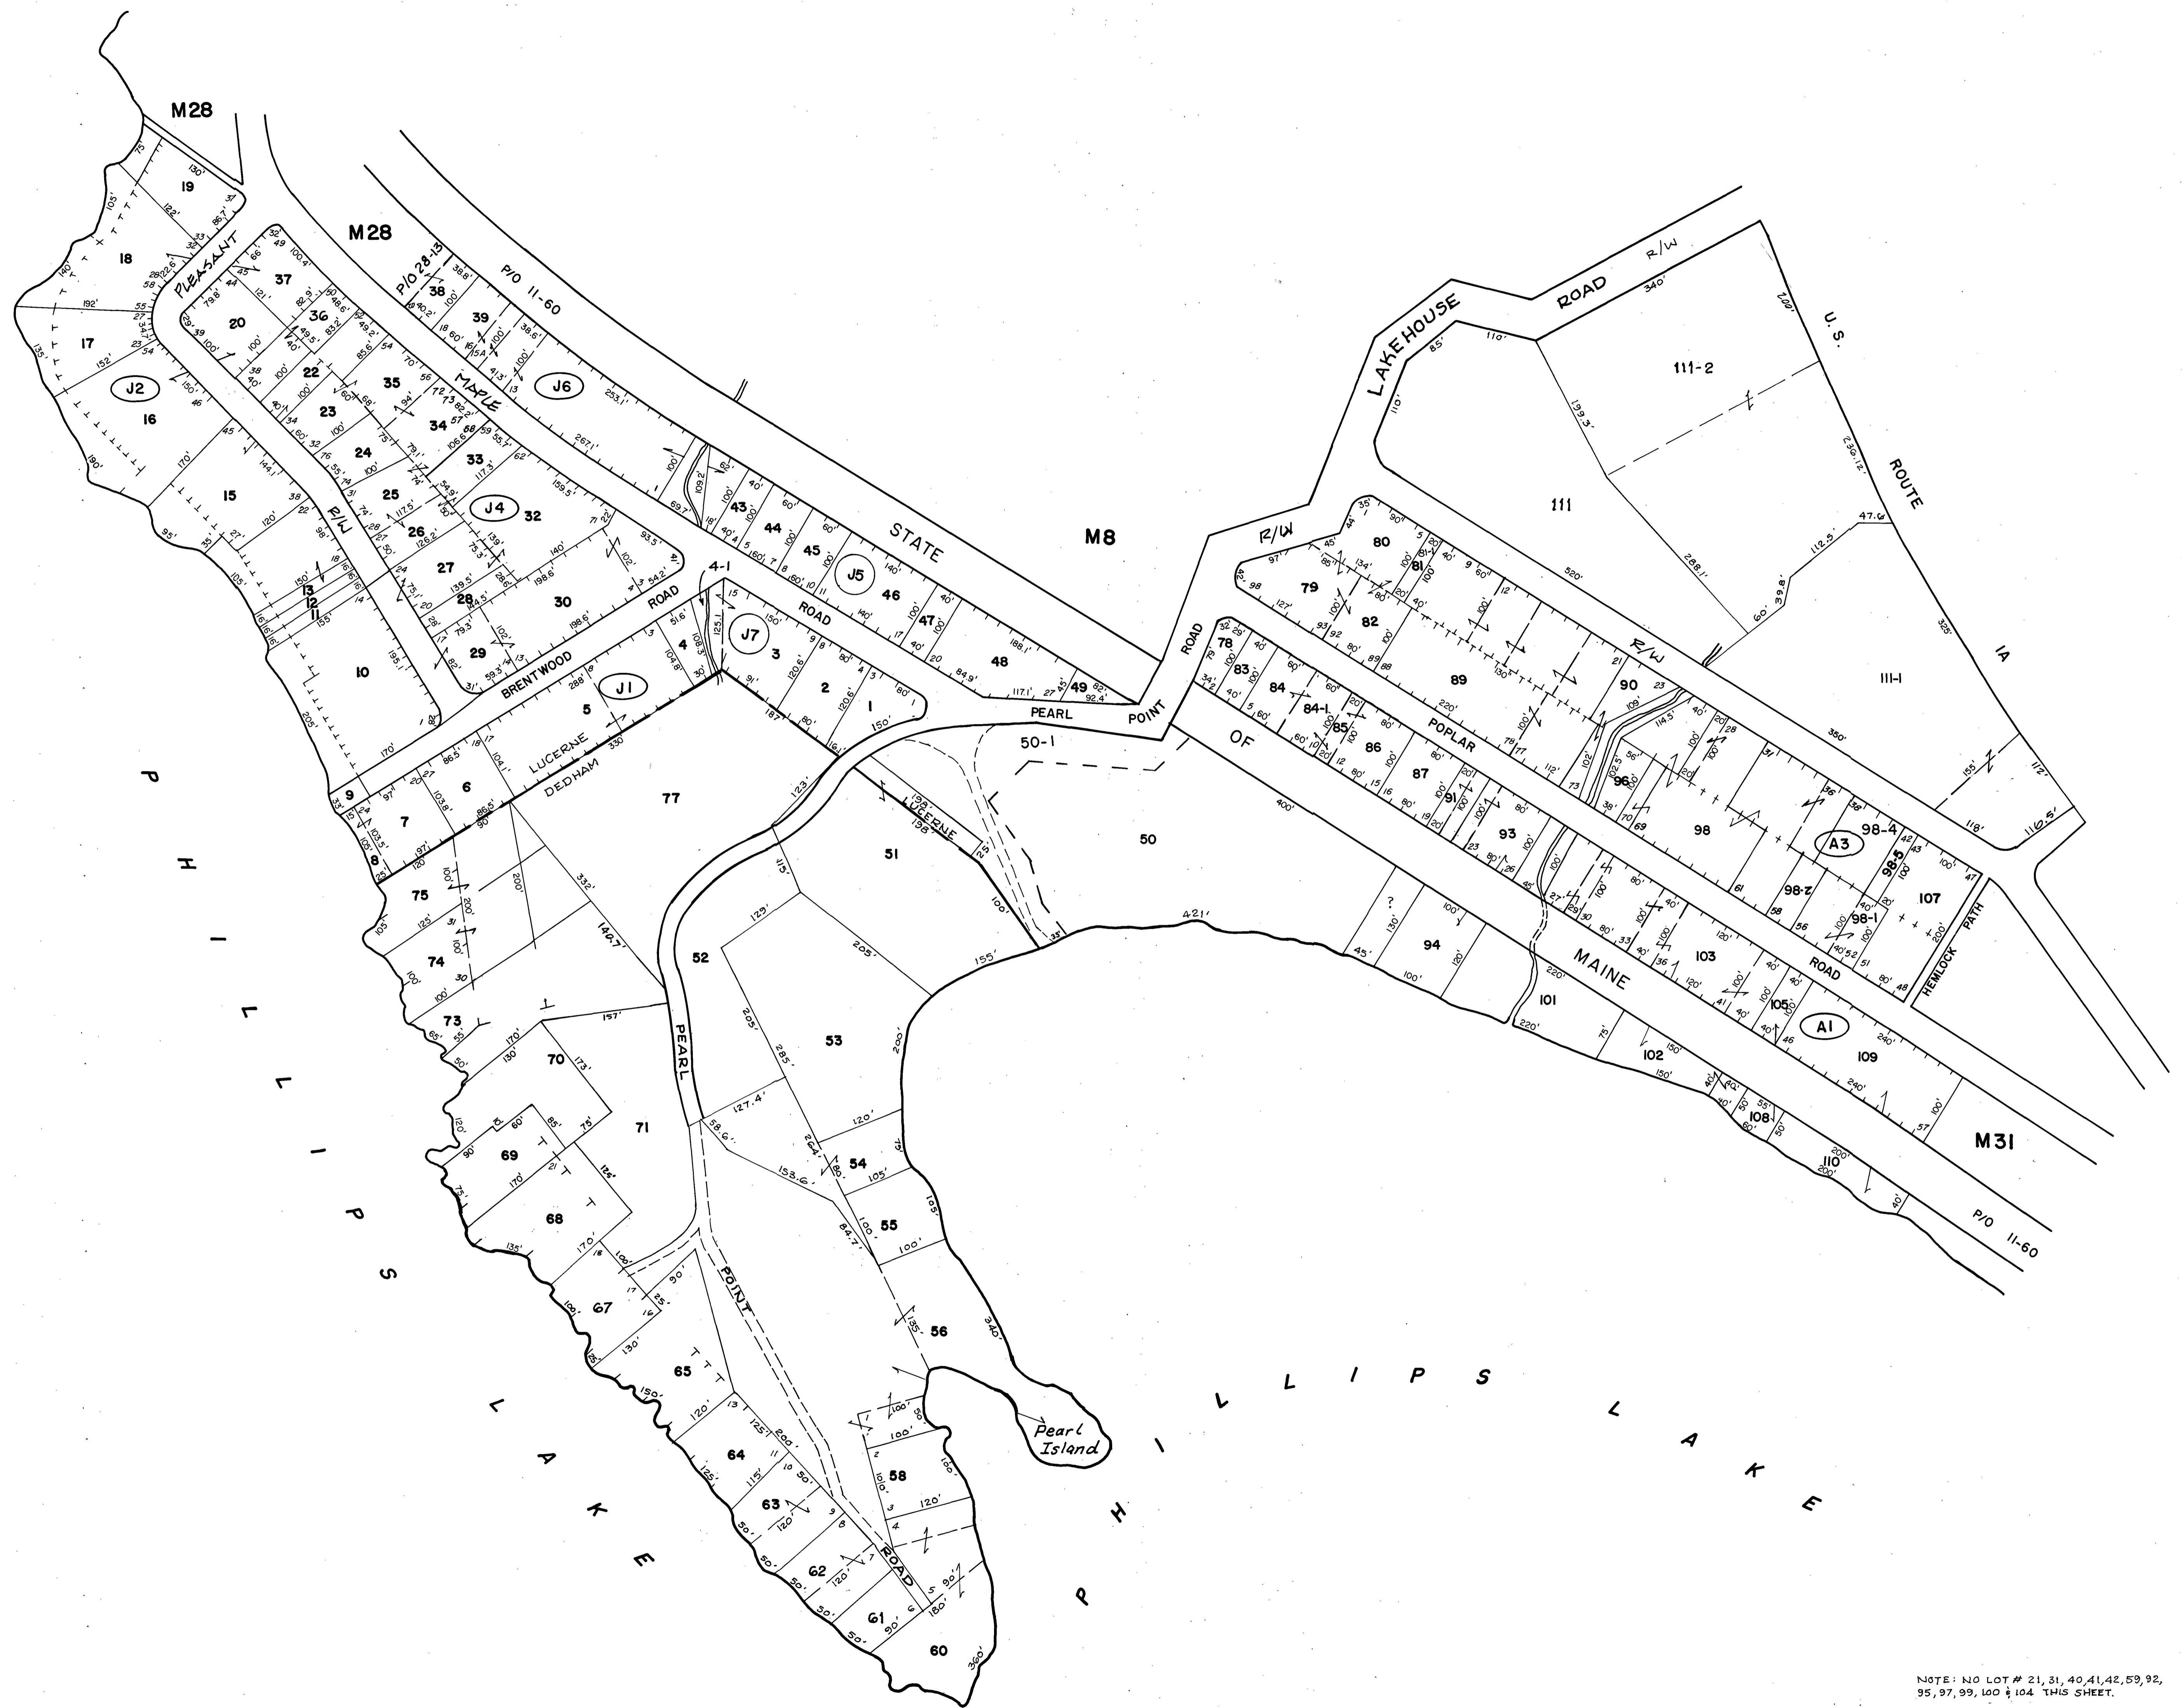

S.L.F. Incorporated, Portland, ME