


PROPERTY
MAP
TOWN
OF
DEDHAM


HANCOCK
COUNTY
MAINE

1980

PREPARED
BY
SLF, Inc.
SKOWHEGAN
MAINE

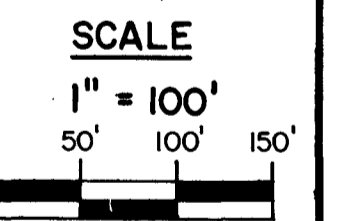

LEGEND
 PARCEL NUMBER...5
 ADJACENT MAPS...M2
 MATCH LINE
 NOTE:
 FOR ASSESSMENT PURPOSES ONLY
 NOT TO BE USED FOR CONVEYANCES
BLOCK NUMBER...B3
 SECTION B
 REVISED BY
 H. R. DICKEY
 2015
 2020

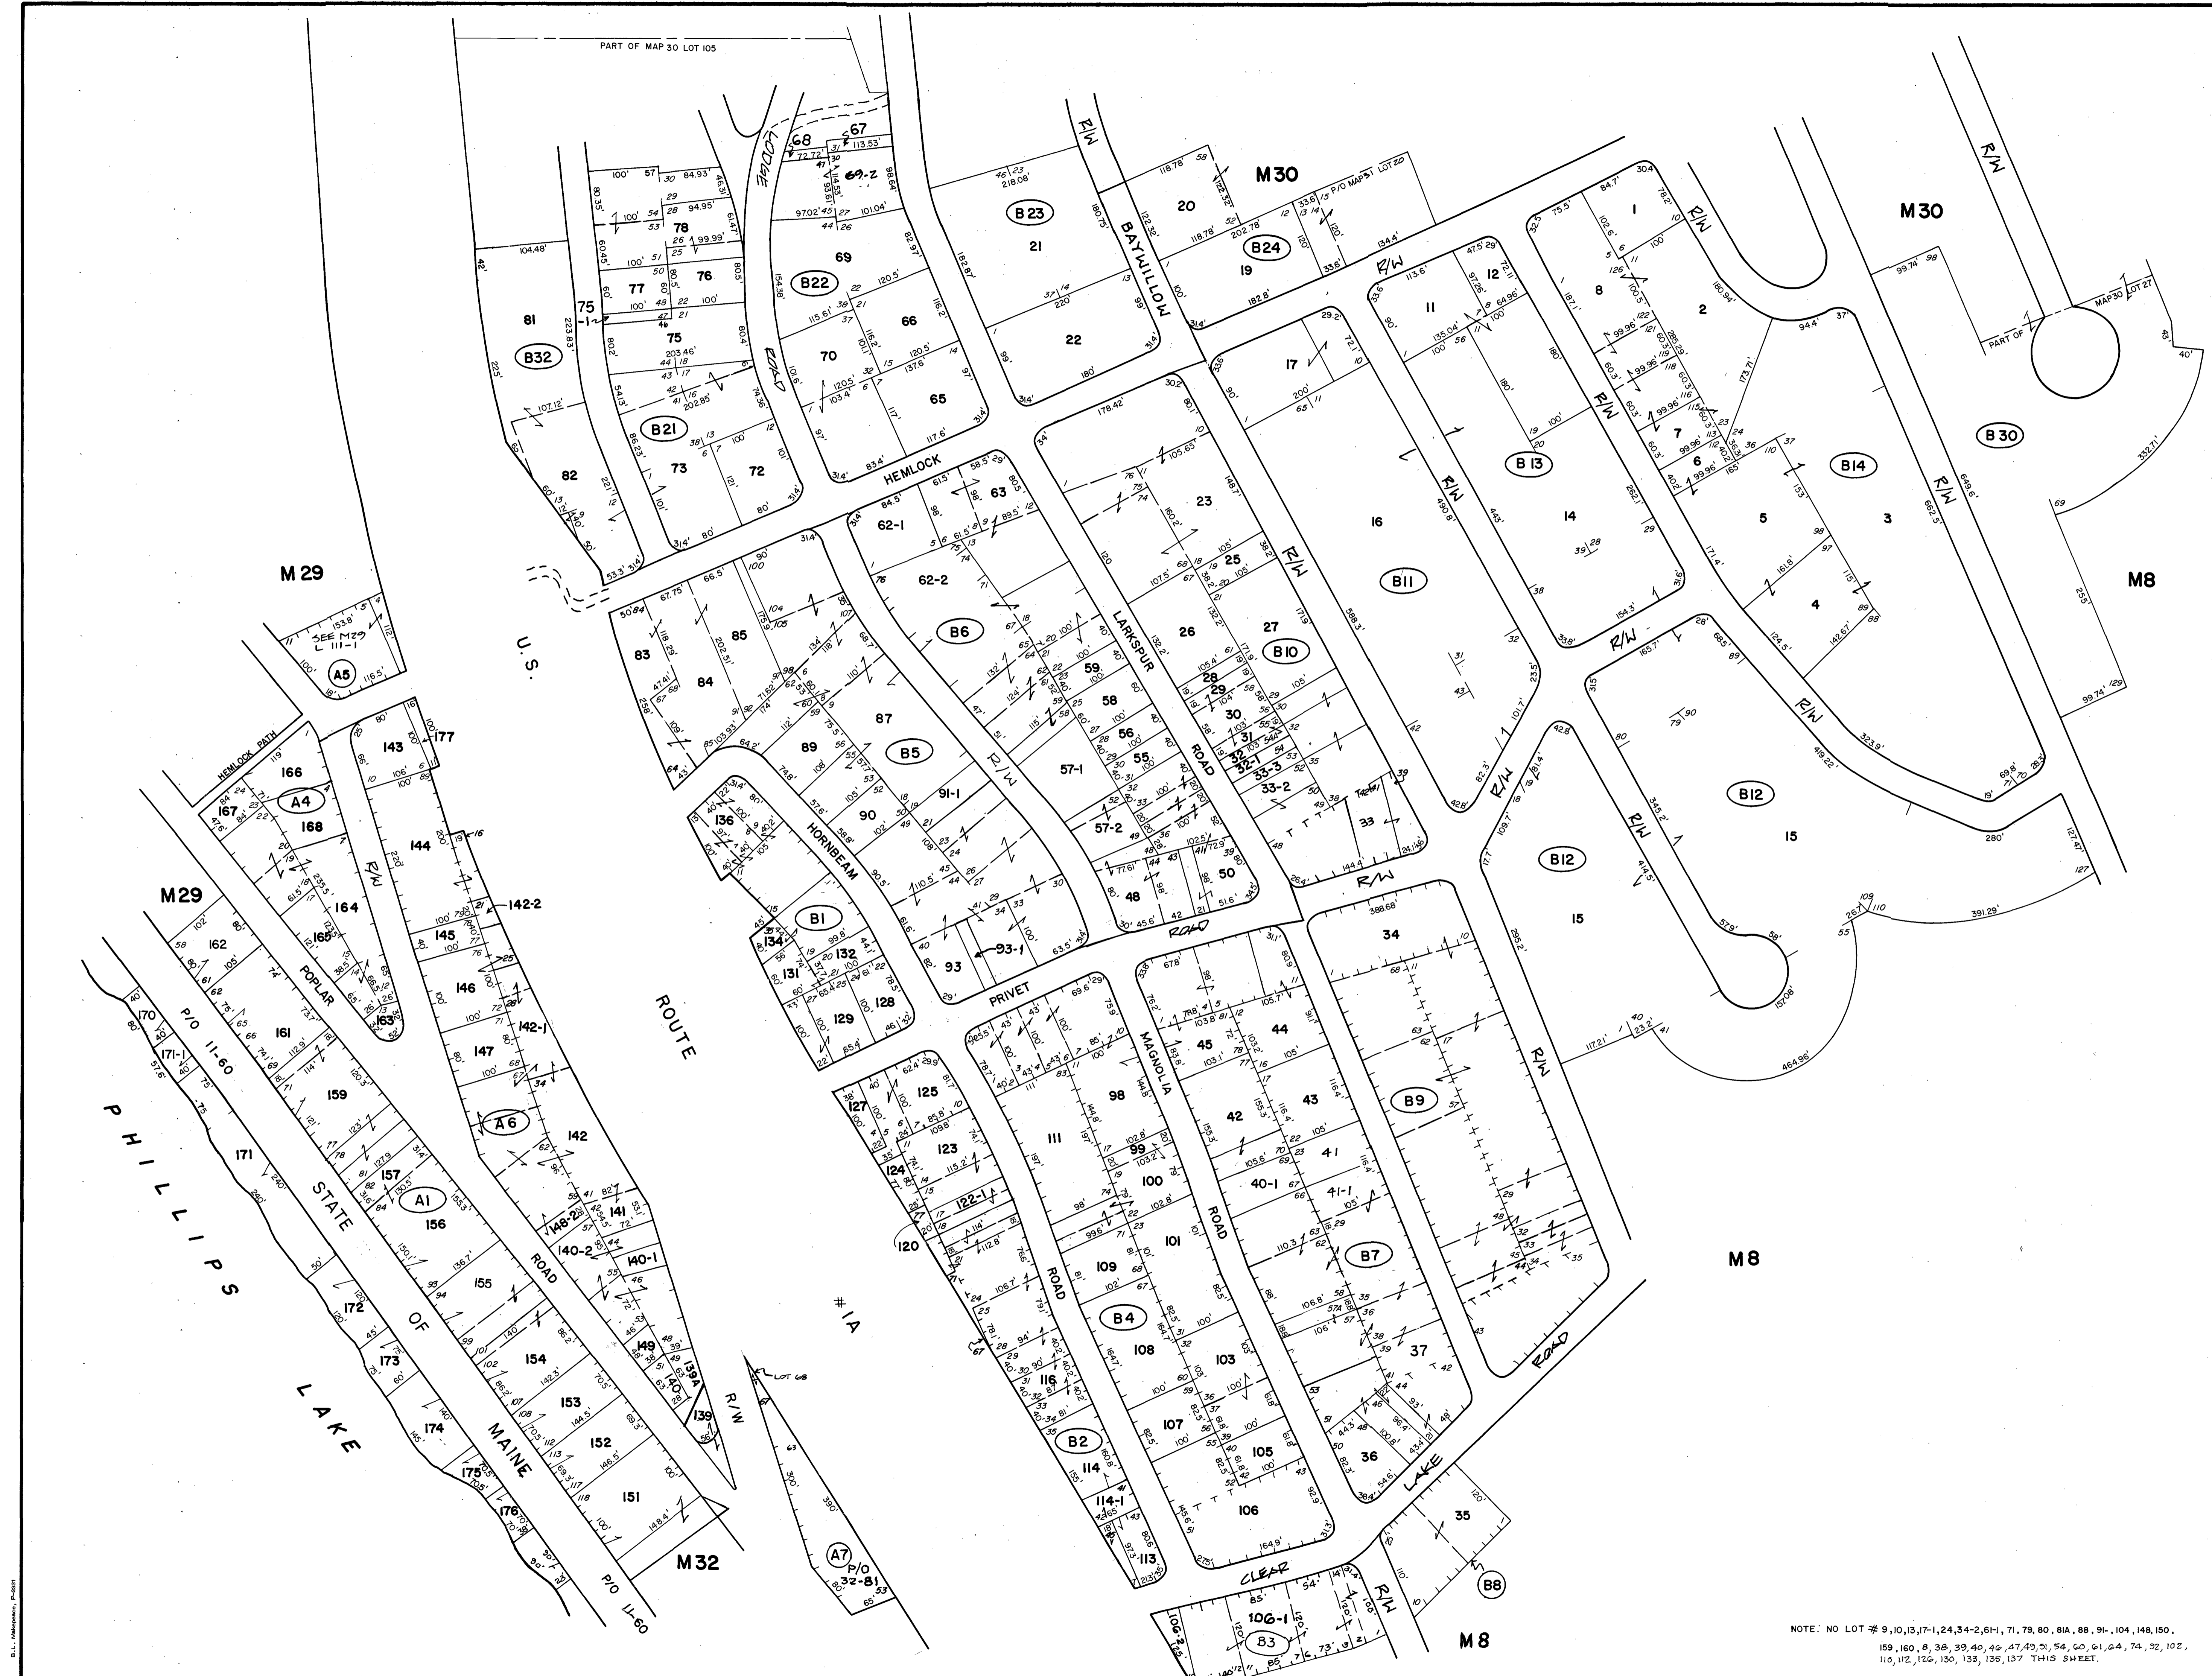

NOTE: NO LOT # 9, 10, 13, 17-1, 24, 34-2, 61, 71, 79, 80, 81A, 88, 91, 104, 148, 150, 159, 160, 8, 38, 39, 40, 46, 47, 49, 51, 54, 60, 61, 64, 74, 32, 102, 110, 112, 126, 130, 133, 135, 137 THIS SHEET.