


PROPERTY MAP
TOWN OF DEDHAM


HANCOCK COUNTY
MAINE

1980

PREPARED BY
SLF, Inc.
SKOWHEGAN MAINE

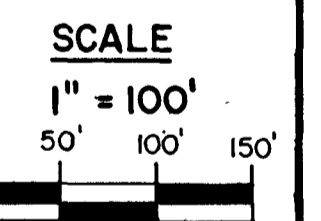

LEGEND
 PARCEL NUMBER...5
 ADJACENT MAPS...M2
 MATCH LINE ---
 NOTE:
 FOR ASSESSMENT PURPOSES ONLY
 NOT TO BE USED FOR CONVEYANCES
 BLOCK NUMBER...B3
 SECTION A
 REVISED BY
 H. R. DICKEY
 2015
 2020

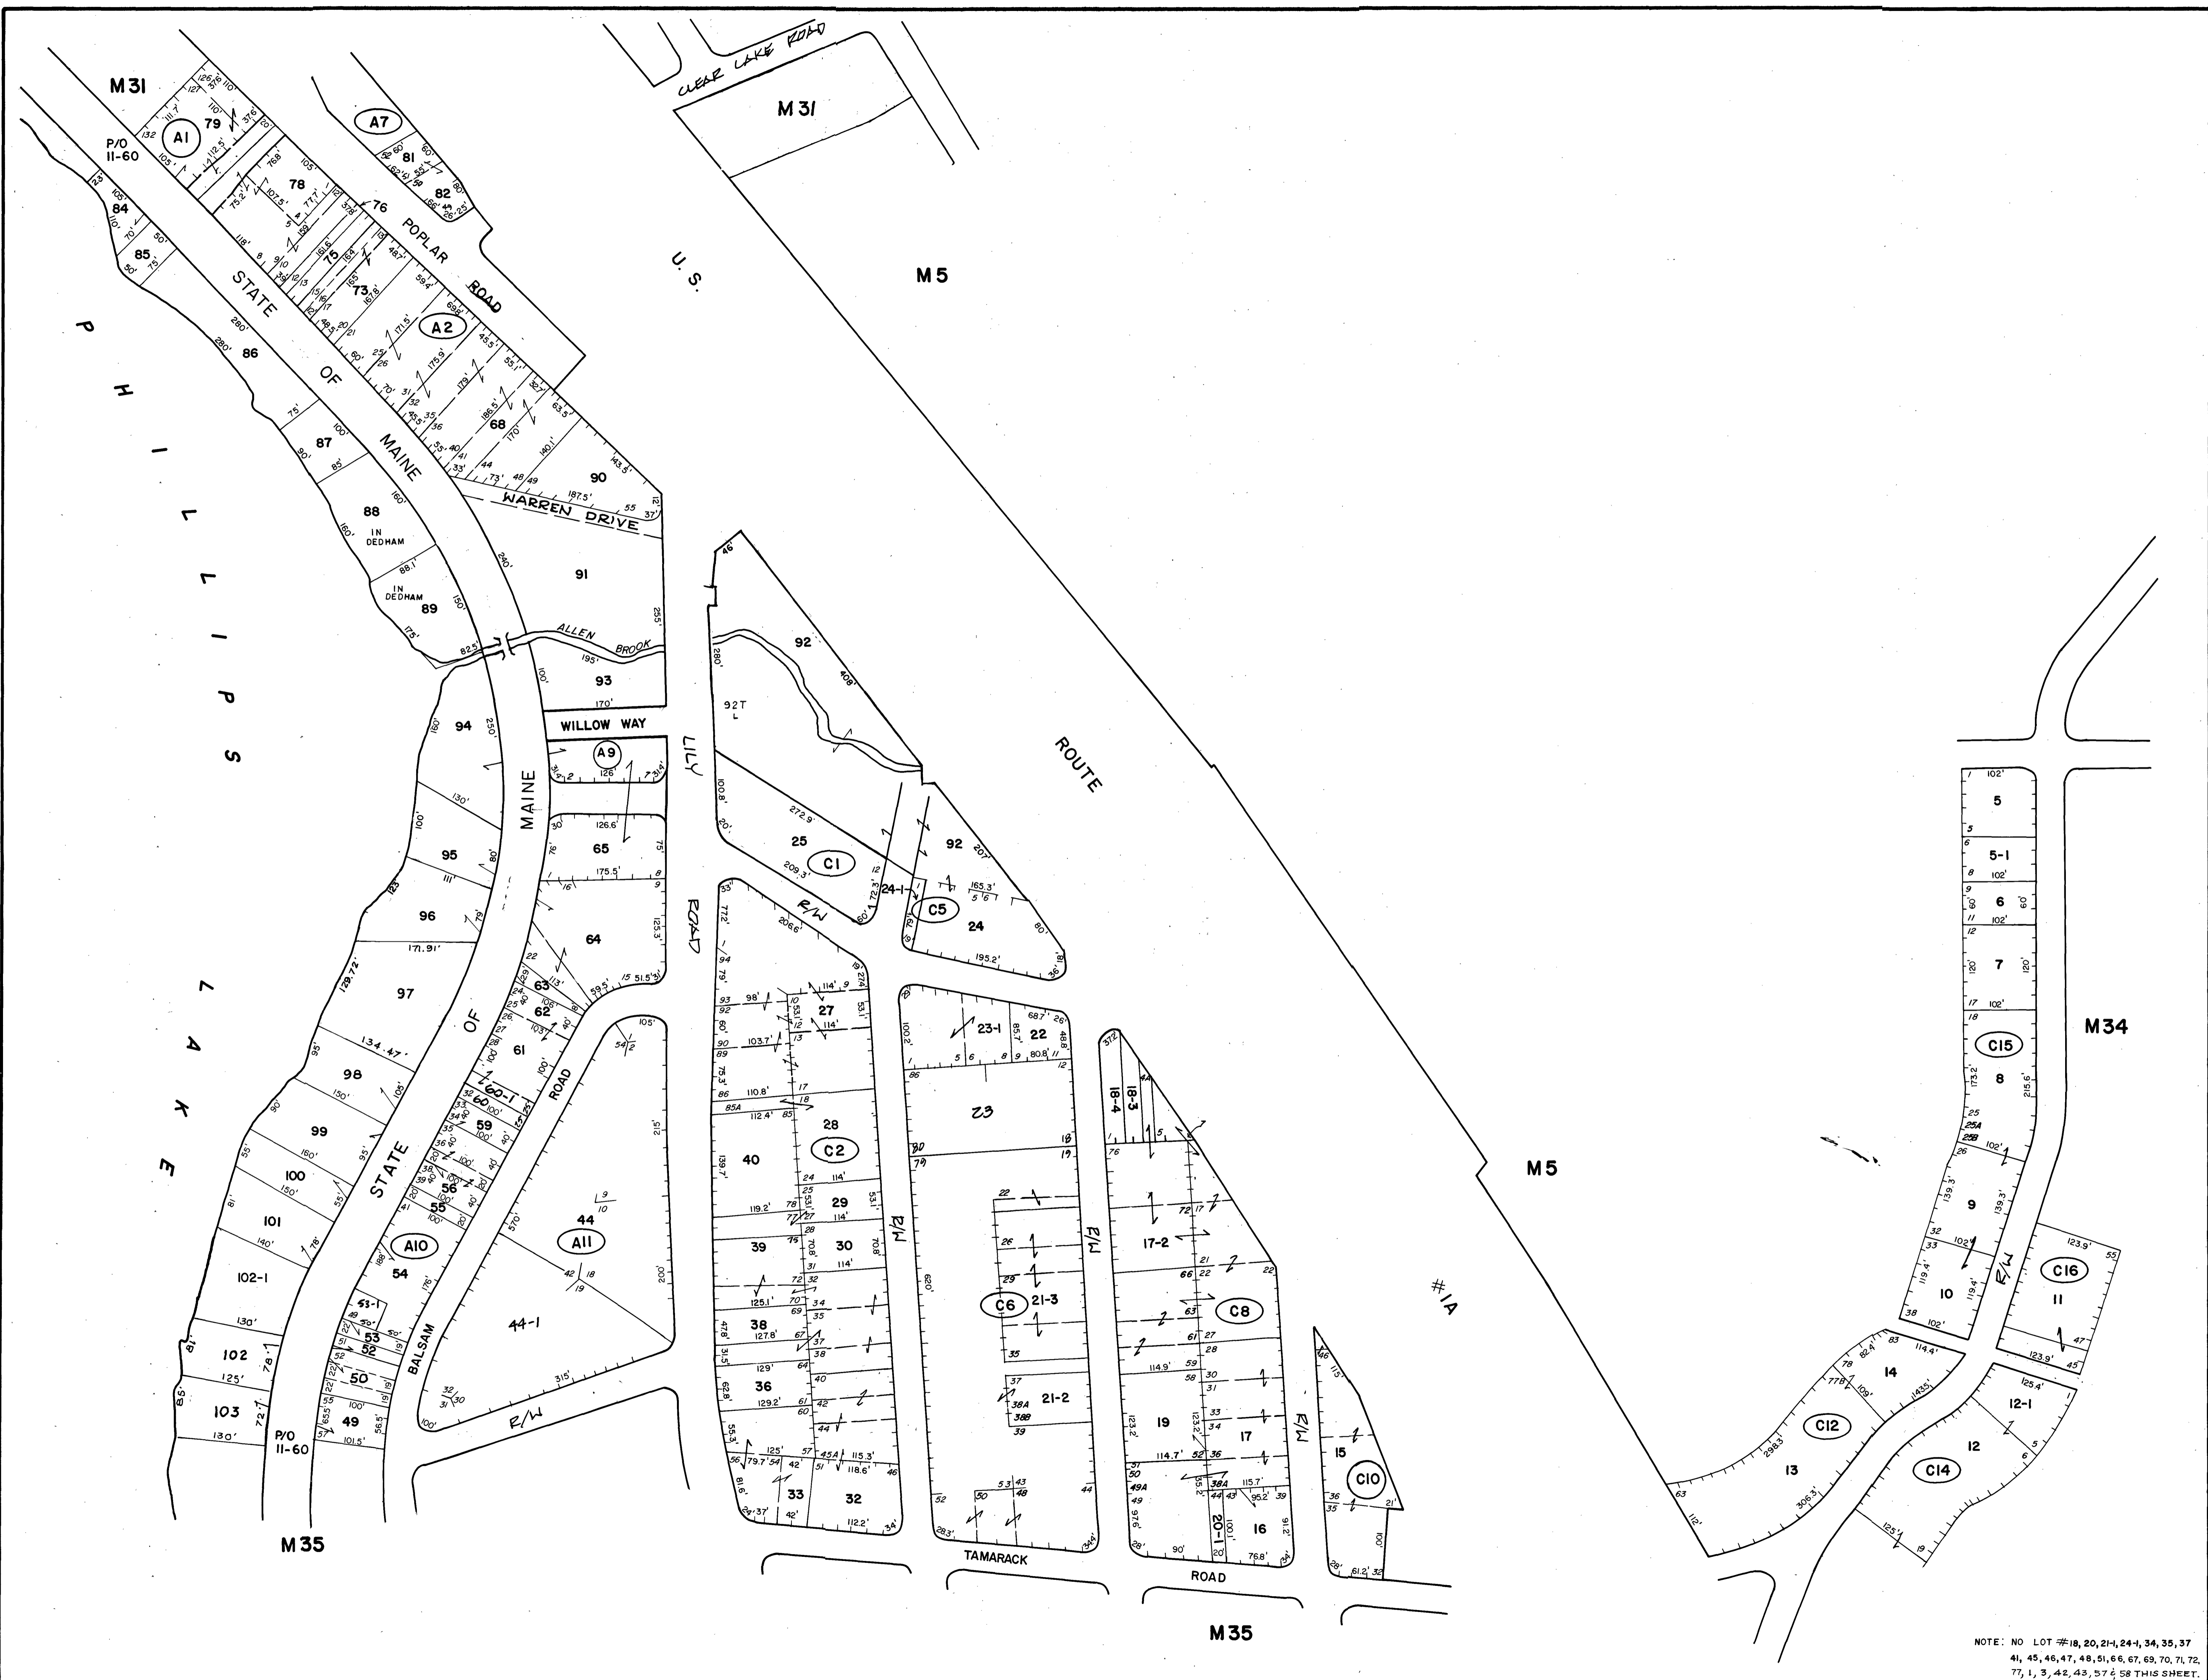

NOTE: NO LOT #18, 20, 21-1, 24-1, 34, 35, 37
 41, 45, 46, 47, 48, 51, 66, 67, 69, 70, 71, 72,
 77, 1, 3, 42, 43, 57 & 58 THIS SHEET.