


PROPERTY  
MAP  
TOWN  
OF  
DEDHAM


HANCOCK  
COUNTY  
MAINE

1980

PREPARED  
BY  
SLF, Inc.  
SKOWHEGAN  
MAINE

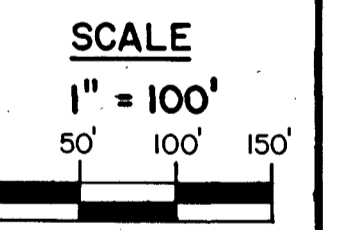

**LEGEND**  
 PARCEL NUMBER... 5  
 ADJACENT MAPS... M2  
 MATCH LINE  
 NOTE: FOR ASSESSMENT PURPOSES ONLY  
 NOT TO BE USED FOR CONVEYANCES  
 BLOCK NUMBER... B3  
 SECTION A  
 SECTION C  
 REVISED BY  
 H.R. DICKEY  
 2015, 2020

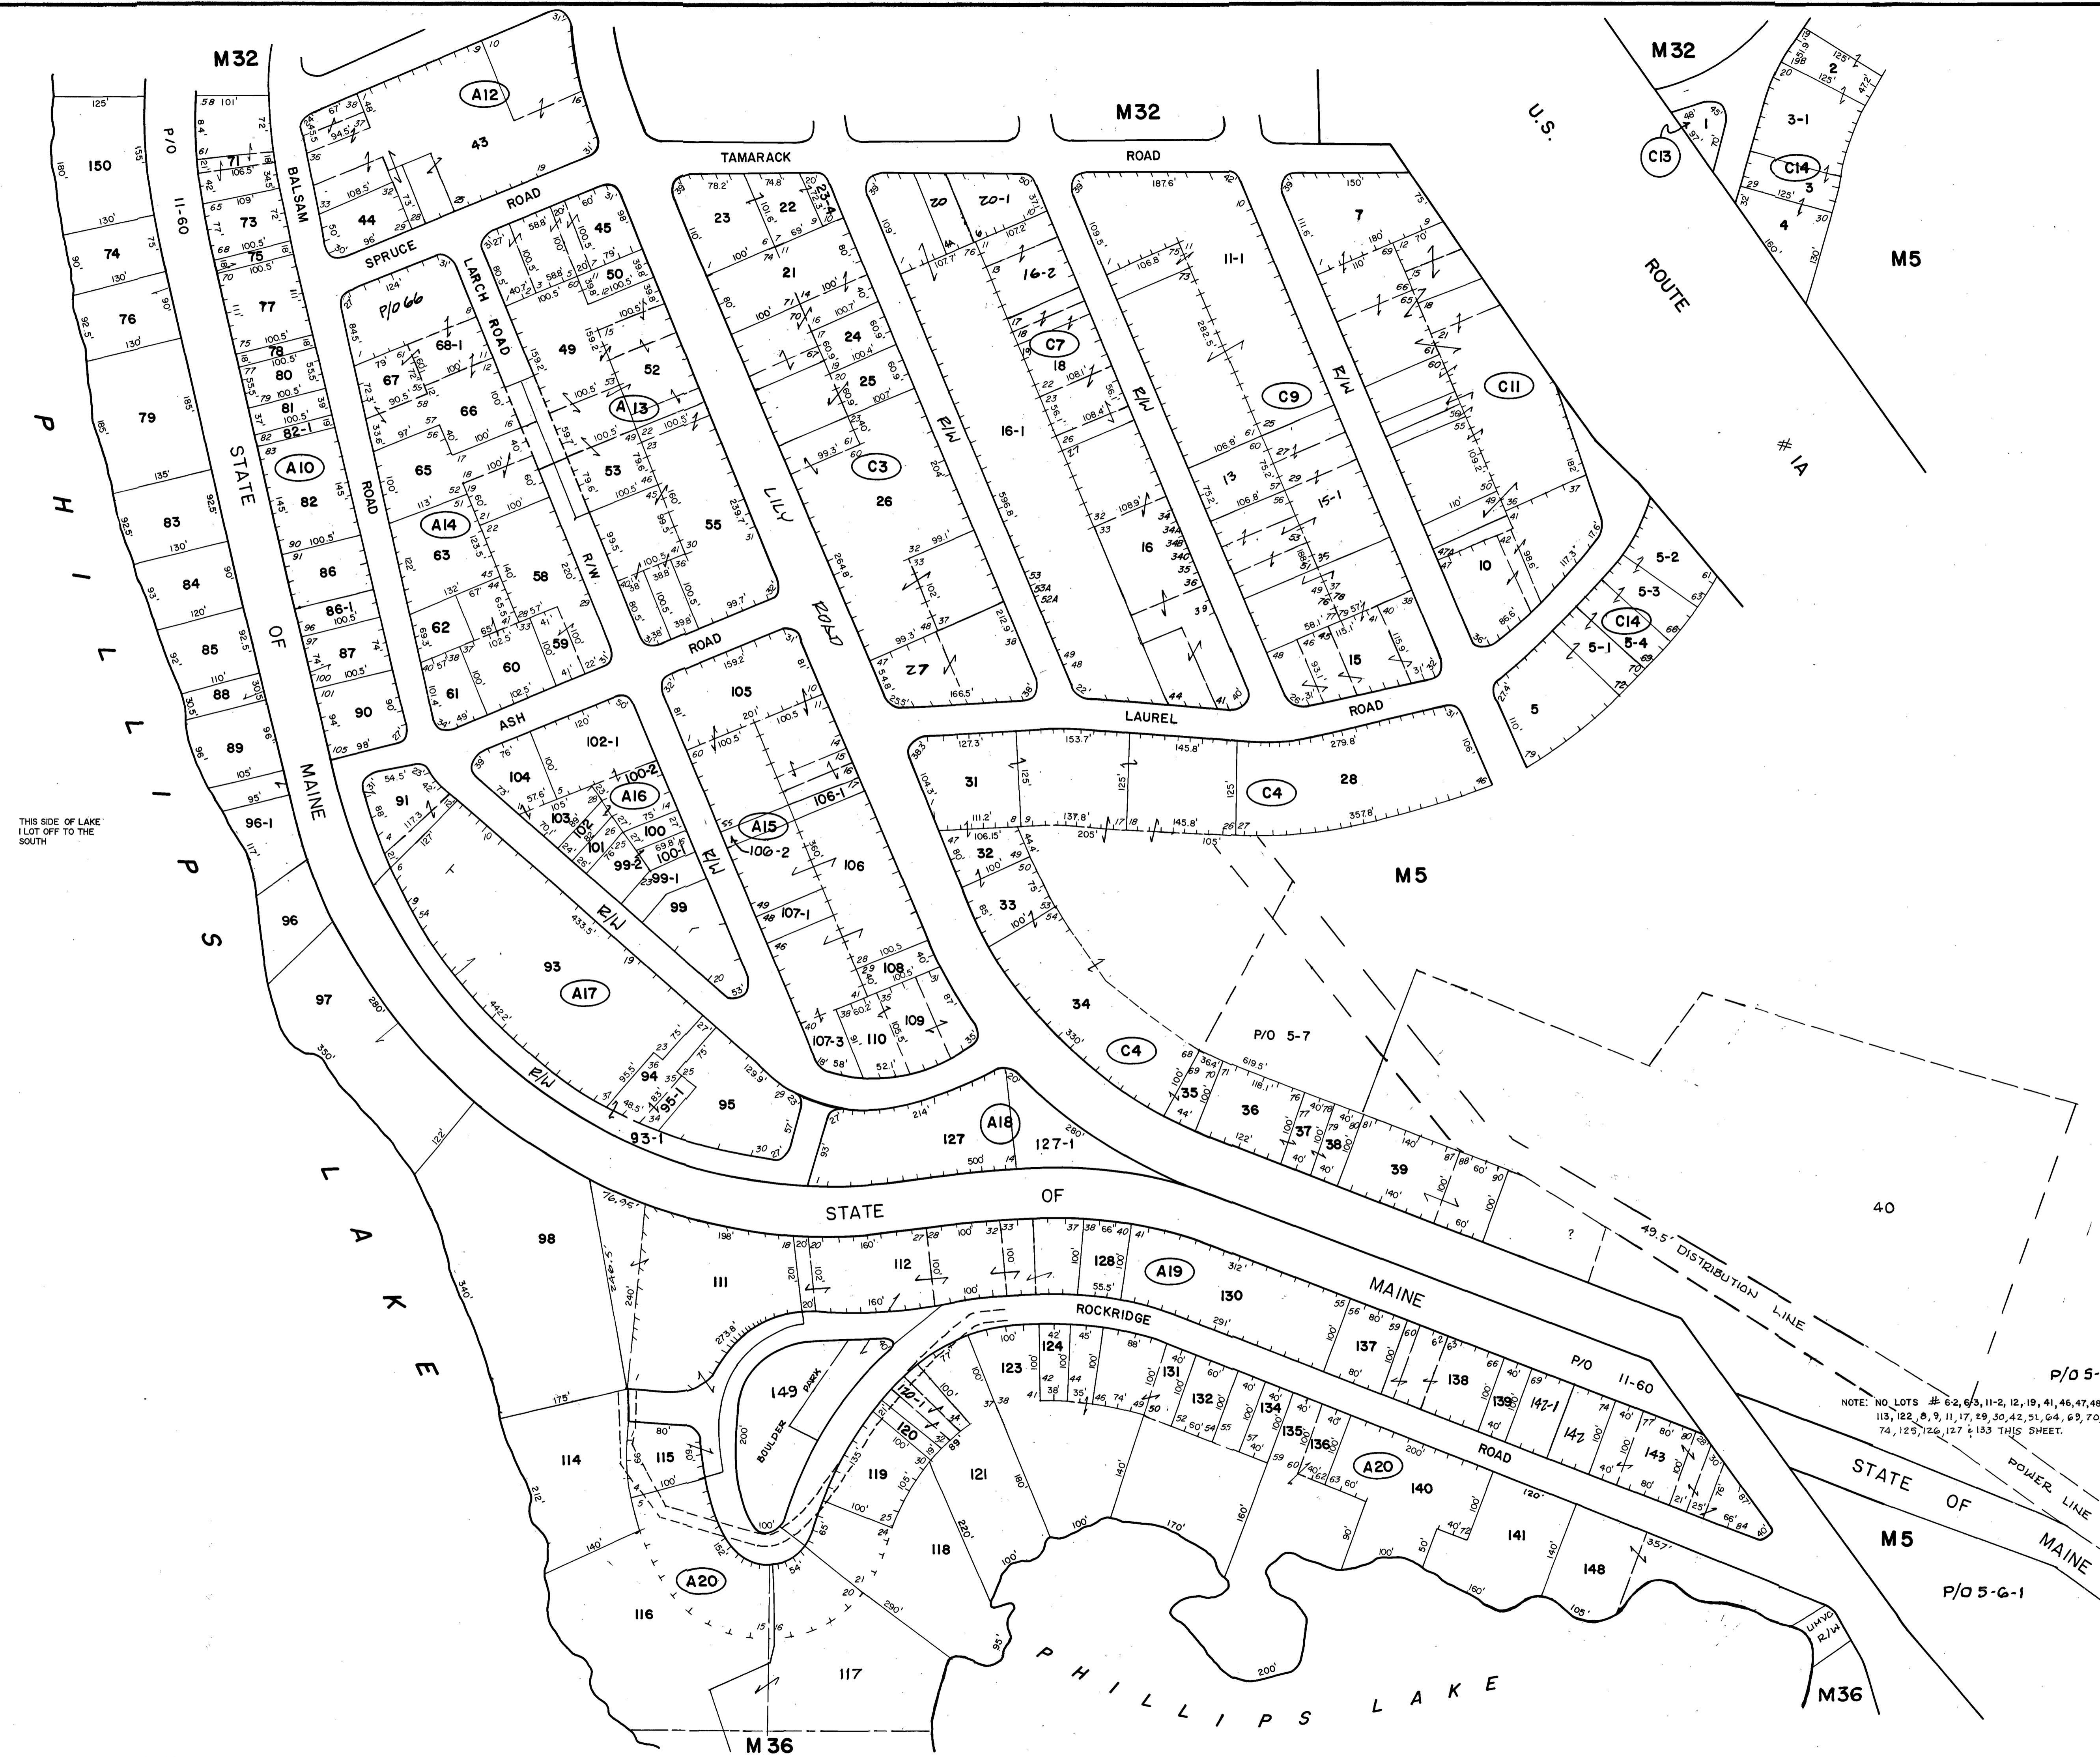

THIS SIDE OF LAKE  
1 LOT OFF TO THE  
SOUTH

NOTE: NO LOTS # 2-2, 6-3, 11-2, 12, 19, 41, 46, 47, 48, 72, 113, 122, 8, 9, 11, 17, 29, 30, 42, 51, 64, 69, 70, 73, 125, 126, 127 & 133 THIS SHEET.